


20346^S

SUBDIVISION PLAN OF LAND IN ANDOVER
Andover Consultants Inc., Surveyors
November 13, 1989

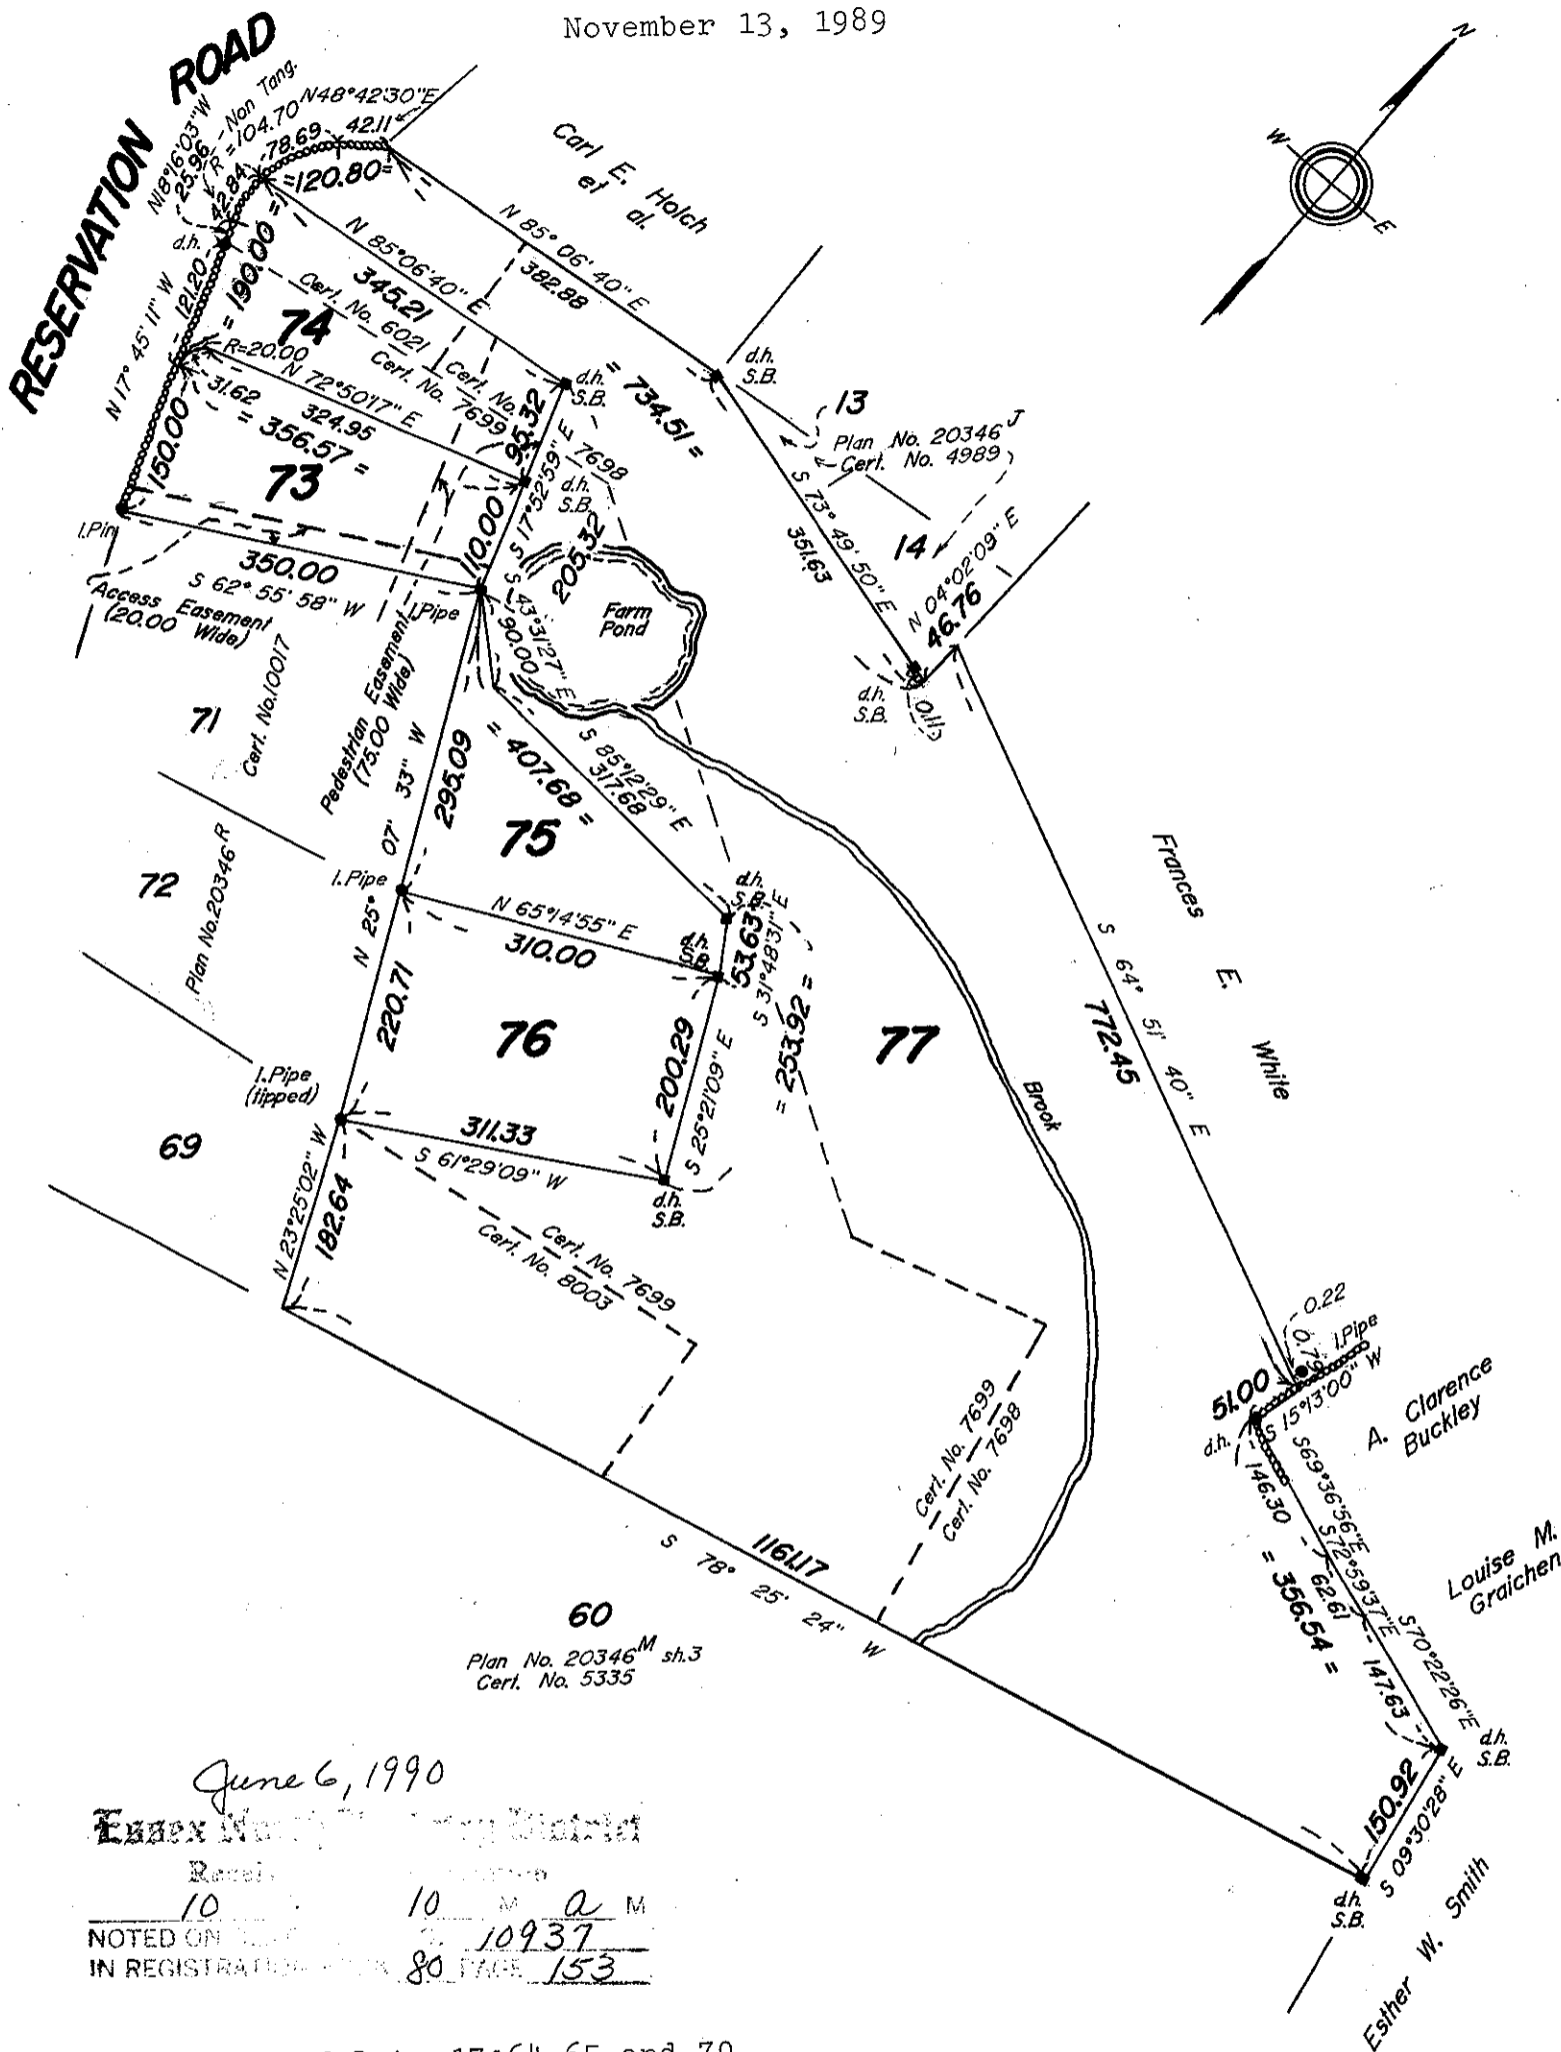

June 6, 1990
 Essex North District
 Received
 10 M A M
 NOTED ON... 10937
 IN REGISTRATION... 80 PAGE 153

Subdivision of Lots 17, 64, 65 and 70
 Shown on Plans 20346^L; 20346^O and 20346^Q
 Filed with Cert. of Title Nos. 4838, 7698 and 8003
 North Registry District of Essex County

Abutters are shown as
 on original decree plan.

Separate certificates of title may be issued for land
 shown hereon as Lots 73, 74, 75, 76, and 77.
 By the Court.
[Signature]
 Recorder

Copy of part of plan
 filed in
LAND REGISTRATION OFFICE
 January 16, 1990
 Scale of this plan 180 feet to an inch
 Louis A. Moore, Engineer for Court

Rec'd
 6 1 1990