


SUBDIVISION PLAN OF LAND IN ANDOVER  
 Andover Consultants Inc., Surveyors  
 March 26, 1986

20346R

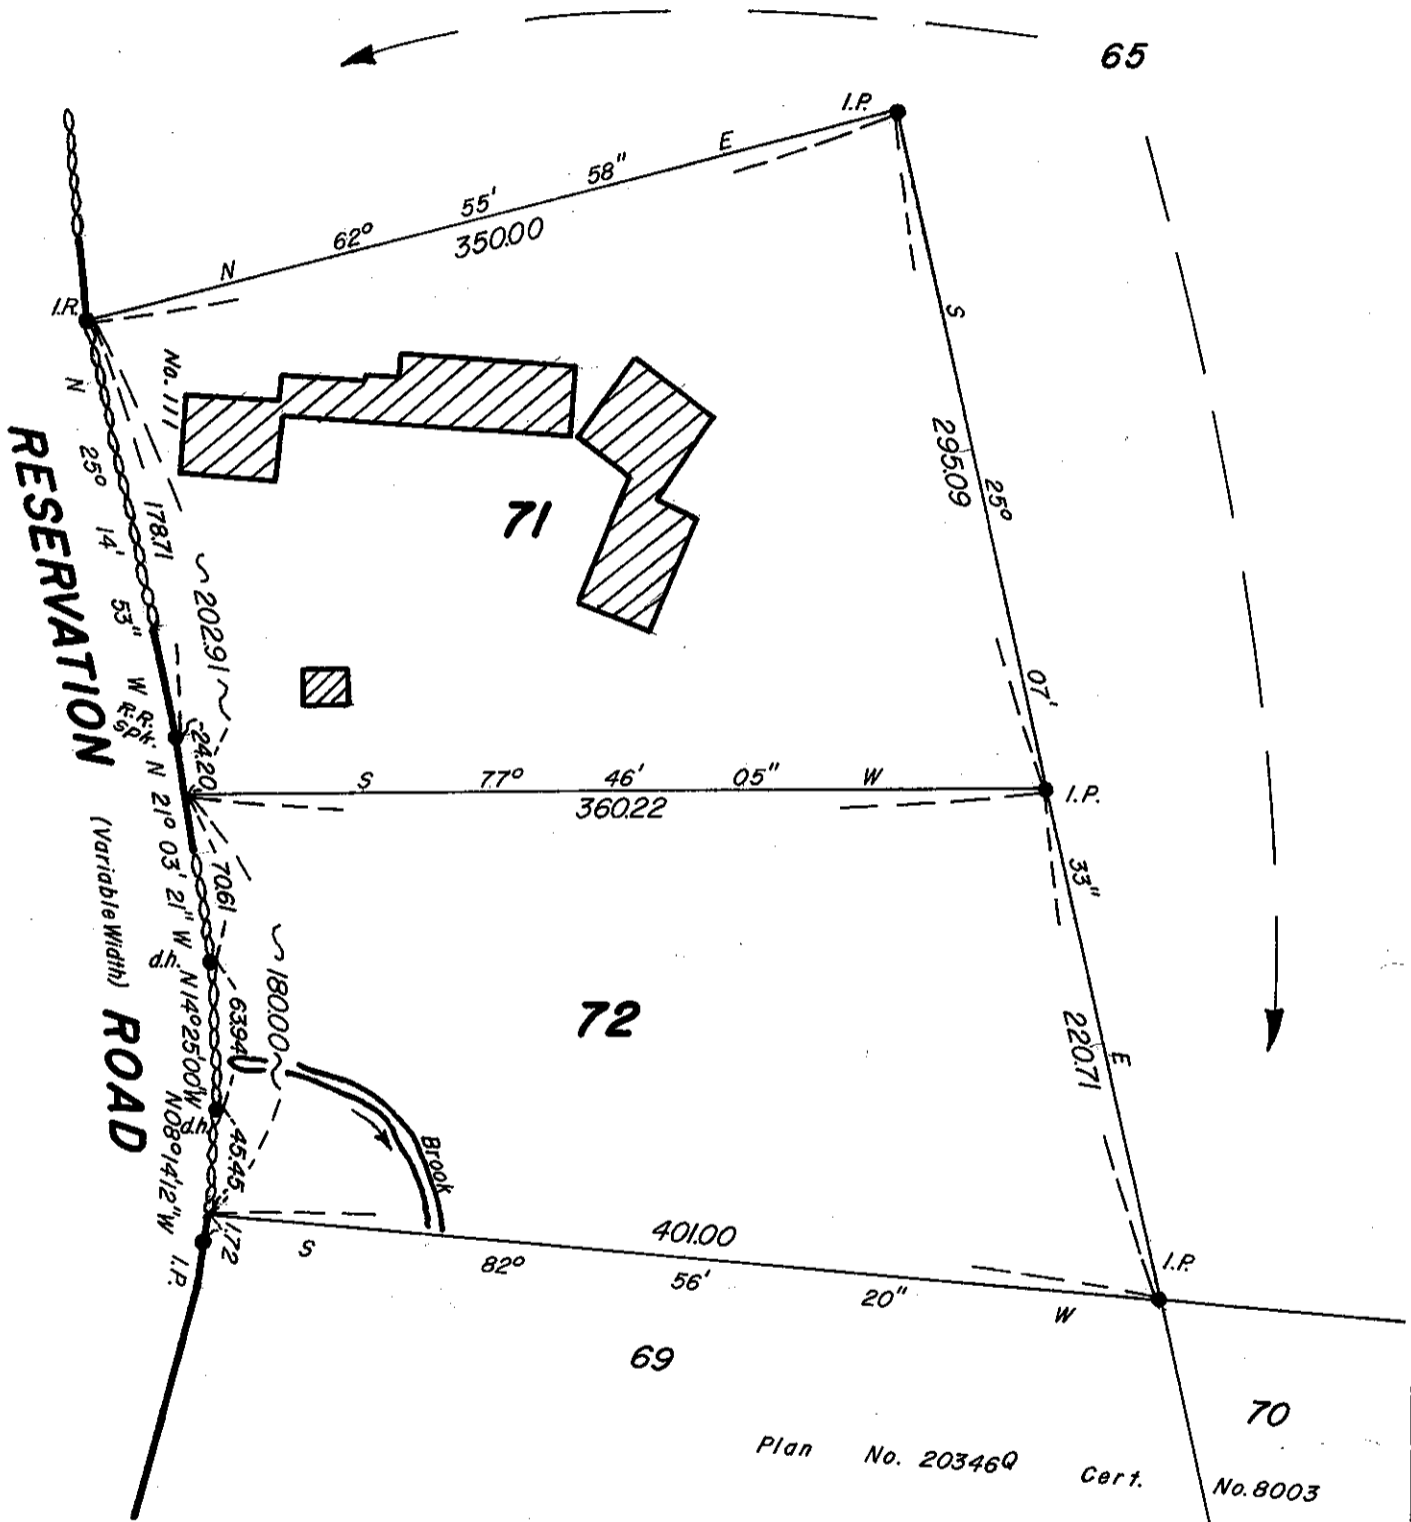

Subdivision of Lots 11 and 66  
 Shown on Plans 20346<sup>I</sup> and 20346<sup>O</sup>  
 Filed with Cert. of Title Nos. 4464 and 7698  
 North Registry District of Essex County  
 Separate certificates of title may be issued for land  
 shown hereon as LOTS 71 and 72  
 By the Court.

*[Signature]*  
 Recorder.

MAY 1, 1986...

ABH

Plan No. 20346Q Cert. No. 8003

July 15, 1987  
 Essex North Registry District  
 Received for Registration  
 10 O'CLOCK 35 M 2 M  
 NOTED ON CERTIFICATE NO. 10017  
 IN REGISTRATION BOOK 71 PAGE 73

Copy of part of plan  
 filed in  
 LAND REGISTRATION OFFICE  
 MAY 1, 1986  
 Scale of this plan 80 feet to an inch  
 Louis A. Moore, Engineer for Court

*[Handwritten note]*